
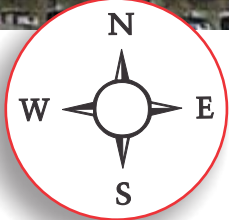


TYPICAL DETOUR & SIDEWALK CLOSURE

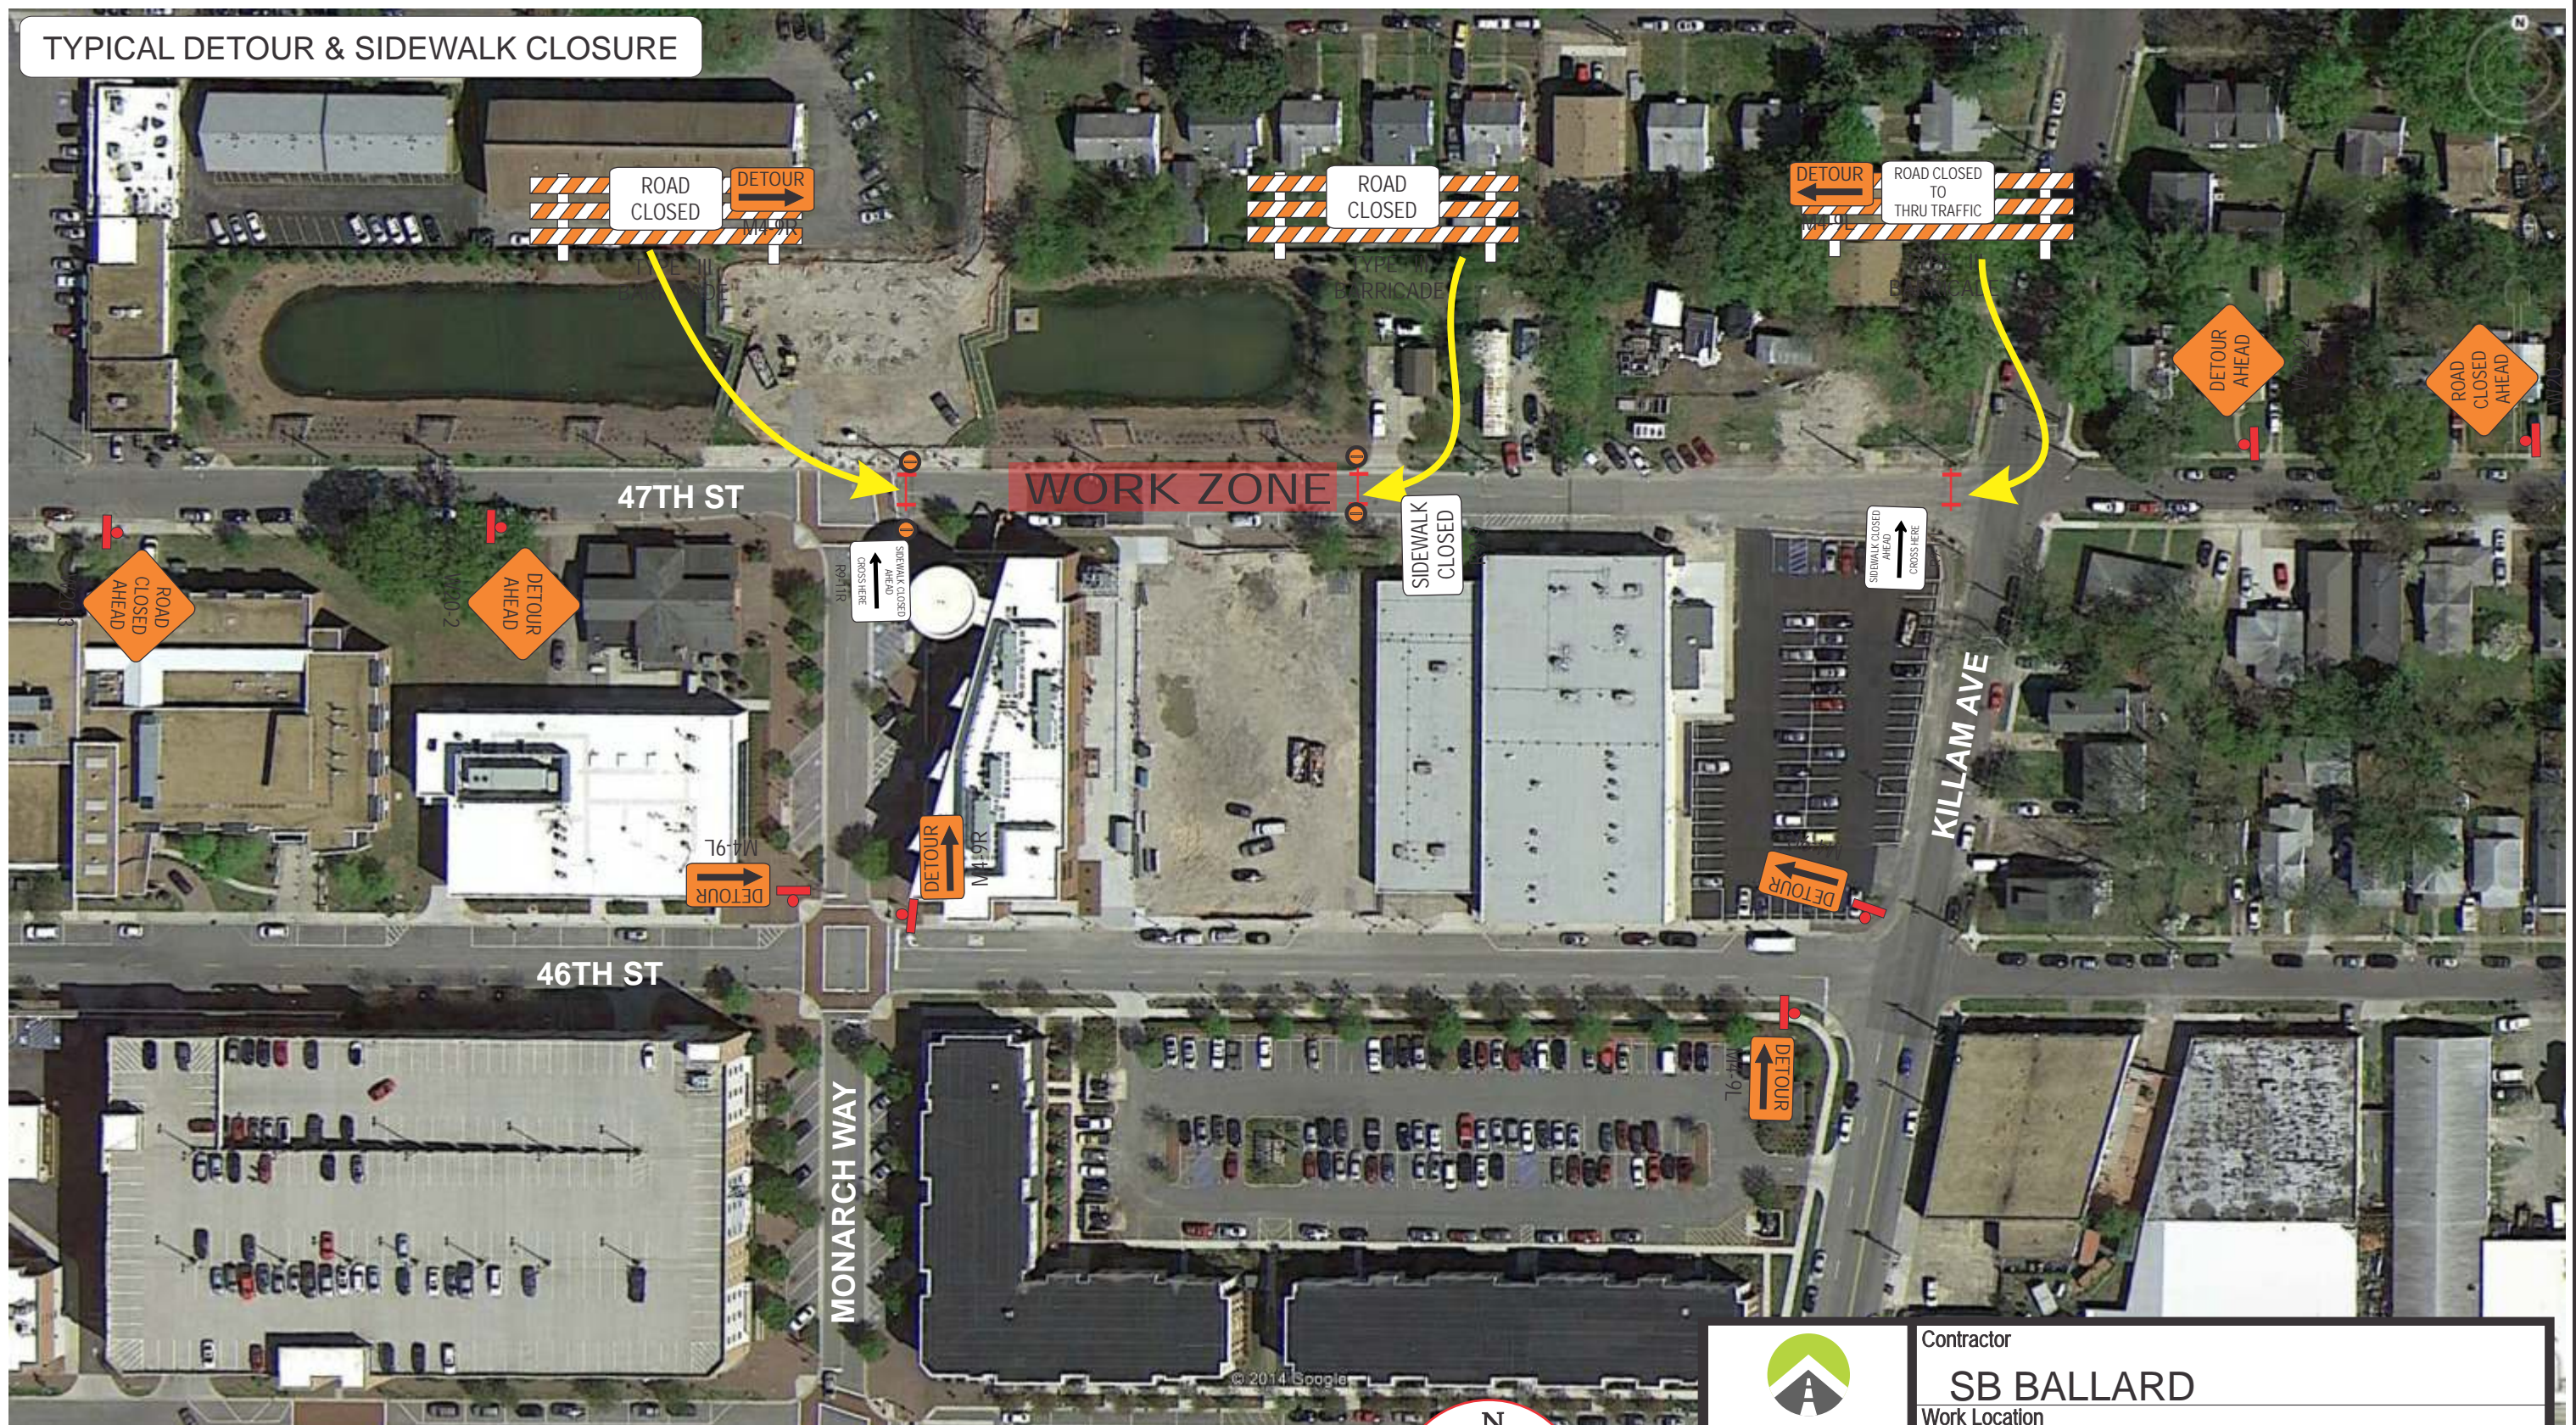

Phone: (757) 494-8770
Fax: (757) 543-7008

Contractor		
SB BALLARD		
Work Location		
47TH ST		
Revision	Sheet Number	Date
1	1	8/27/2014
Prepared By: Rob Hicks		